




ELEVATION D

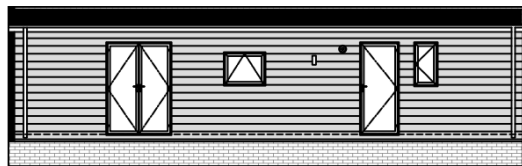


ELEVATION C

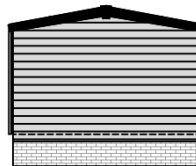

ELEVATION B

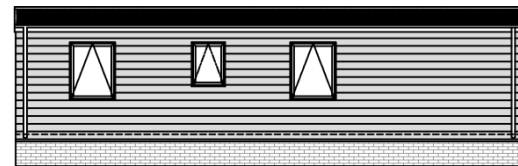

ELEVATION A

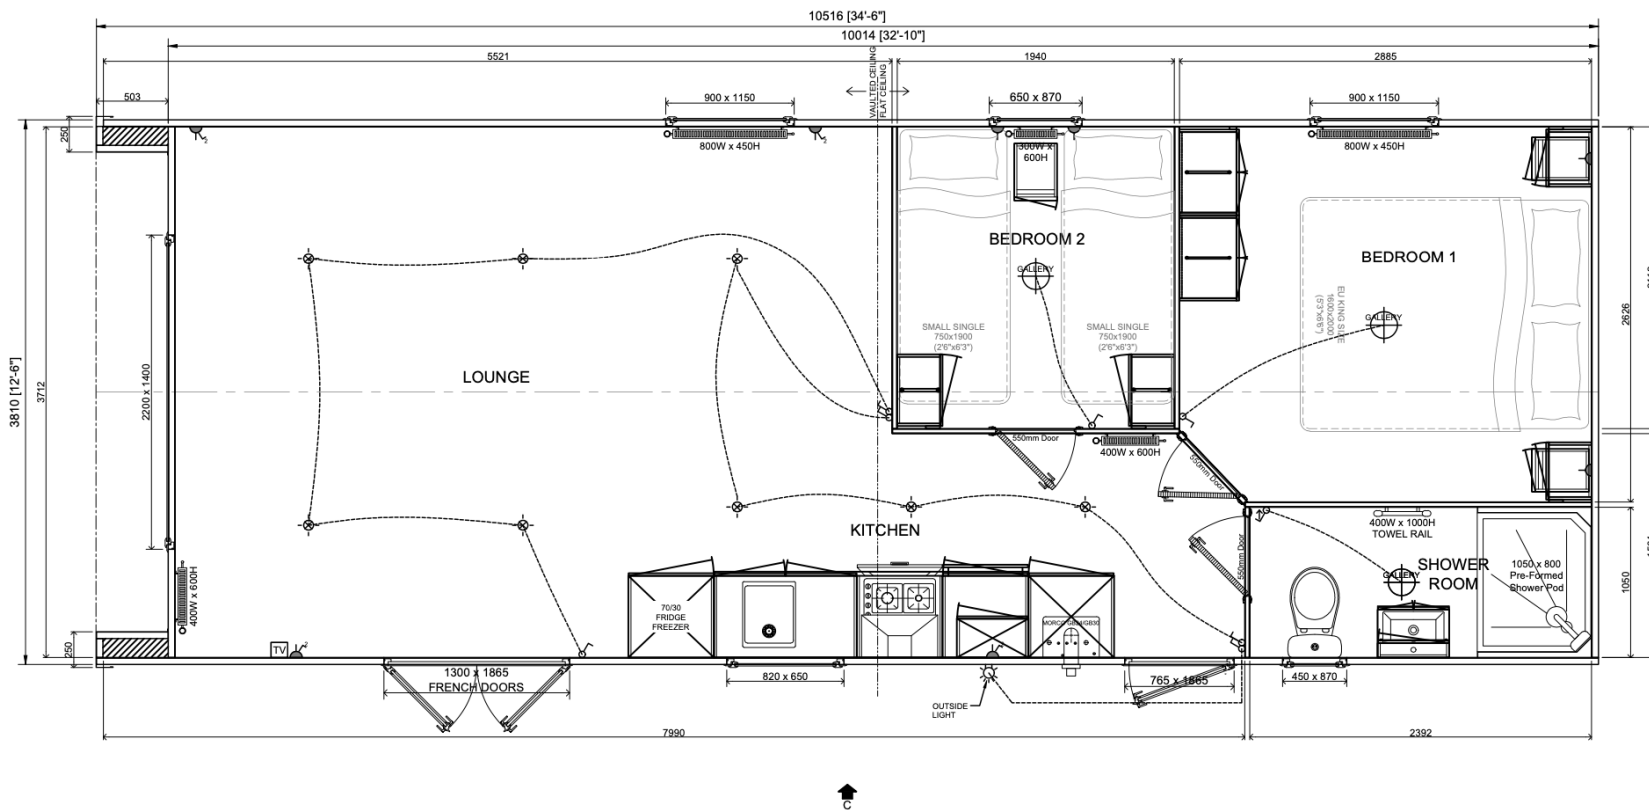

DRAWING NUMBER	
DRAWN	MND
DATE	18/08/2023
SCALE	NTS
NOTES:	
1.	ALL DIMENSIONS ARE IN MM. DO NOT SCALE FROM THIS DRAWING. IF IN DOUBT, ASK.
2.	BUILT IN ACCORDANCE WITH BS EN 1047

GLOBUS 52
34'5"X12'6" 2BED
STANDARD ROOF

DRAWING TITLE
FLOOR PLAN



STACARAVANS
19 CHALET 92